




PART NUMBER: HN-45G
MATERIAL: SILICONE
MATERIAL SPEC: Shin Etsu CHN-6300-U
COLOR: CLEAR
FLAME RATING:
WEIGHT(lbs): 0.0027

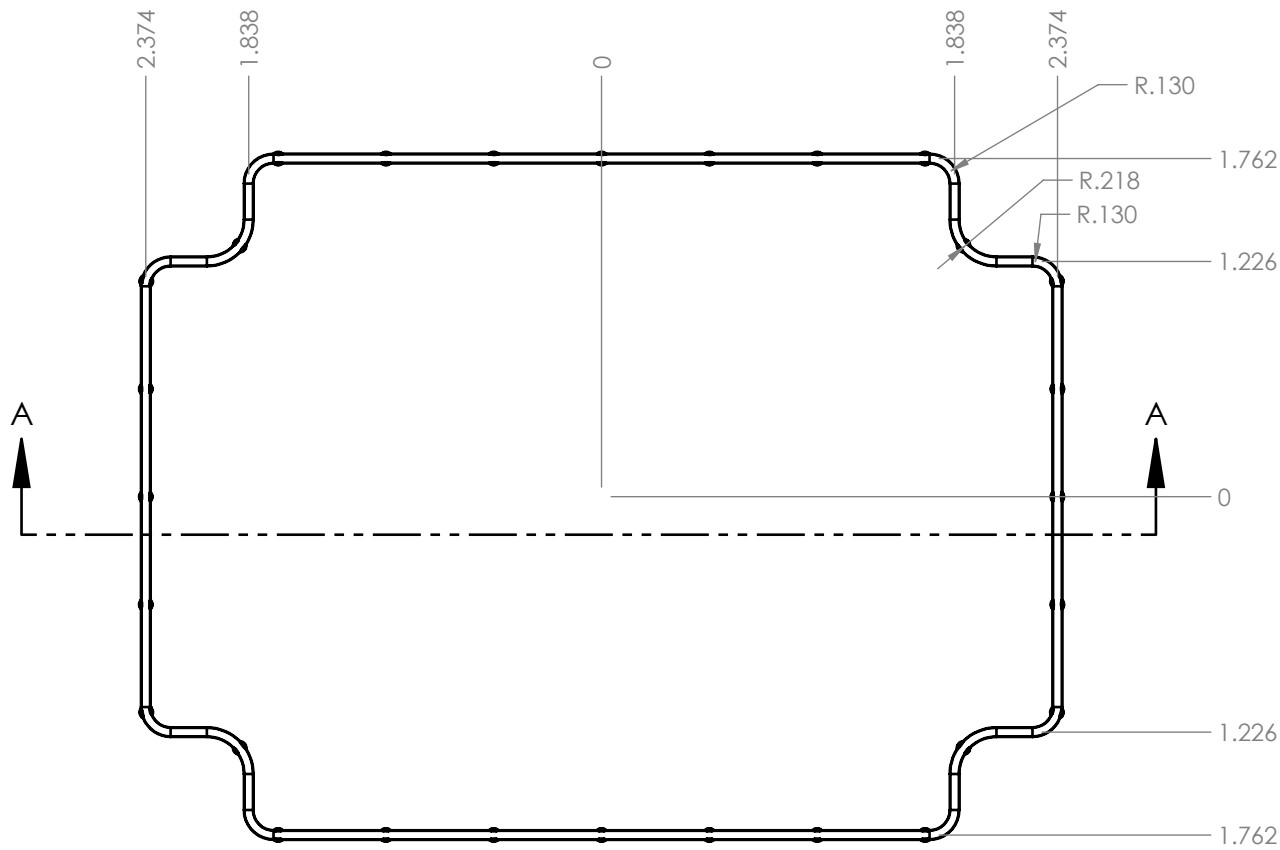

HN-45G-TOOL: FREE STATE/TOOLING

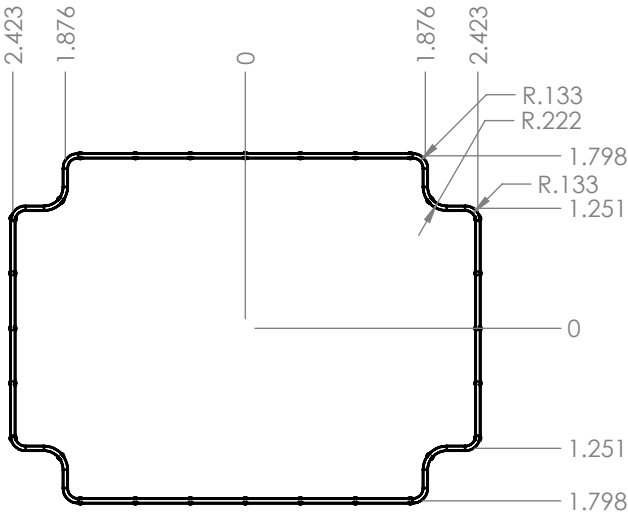

AS INSTALLED

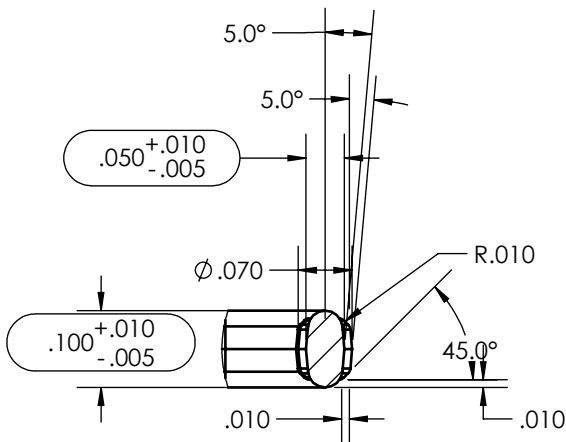

DETAIL B
SCALE 4 : 1

- NOTES:
- INSPECTION DIMENSION
 - TOLERANCES UNLESS OTHERWISE SPECIFIED $\pm .5\%$

2	material CHN-6300-U was TSE221-3U, added tooling rep scaled down 2%		Douglas French	7/21/2025
1	MATERIAL NOW ONLY TSE221-3U		Douglas French	4/3/2025
0			Douglas French	2/27/2025
REV.	COMMENT	ZONE	REVISED BY	CREATION DATE
REVISIONS				

UNLESS OTHERWISE SPECIFIED:
DIMENSIONS ARE IN: INCHES [mm]
TOLERANCES: ANGULAR: $\pm 2^\circ$
TWO PLACE DECIMAL: $\pm .010$
THREE PLACE DECIMAL: $\pm .005$
PRINTED GRAPHICS: $\pm .010$
PROPRIETARY AND CONFIDENTIAL
THE INFORMATION CONTAINED IN THIS
DRAWING IS THE SOLE PROPERTY OF
POLYCASE. ANY REPRODUCTION IN PART
OR AS A WHOLE WITHOUT THE WRITTEN
PERMISSION OF POLYCASE IS PROHIBITED.
CAD FILE: HN-45G

PART NO.
HN-45G
MATERIAL
SILICONE

FLAME RATING

DRAWN	NAME	DATE
CHECKED	-	7/21/2025

polycase		1305 CHESTER IND. PARKWAY AVON, OHIO 44011-1083 U.S.A. PH#: 1-800-248-1233, 440-934-0444 FAX#: 440-934-0088	
SIZE B	GASKET	REV 2	
SCALE: 1:1			SHEET 1 OF 1